


km 0+000,000
h TS = 383,272 m

H = -500,000 m
T = 10,312 m
f = -0,106 m
km 0+066,112
h TS = 382,206 m


H = 500,000 m
T = 13,277 m
f = 0,176 m
km 0+290,000
h TS = 369,363 m

km 0+790,633
h TS = 367,231 m

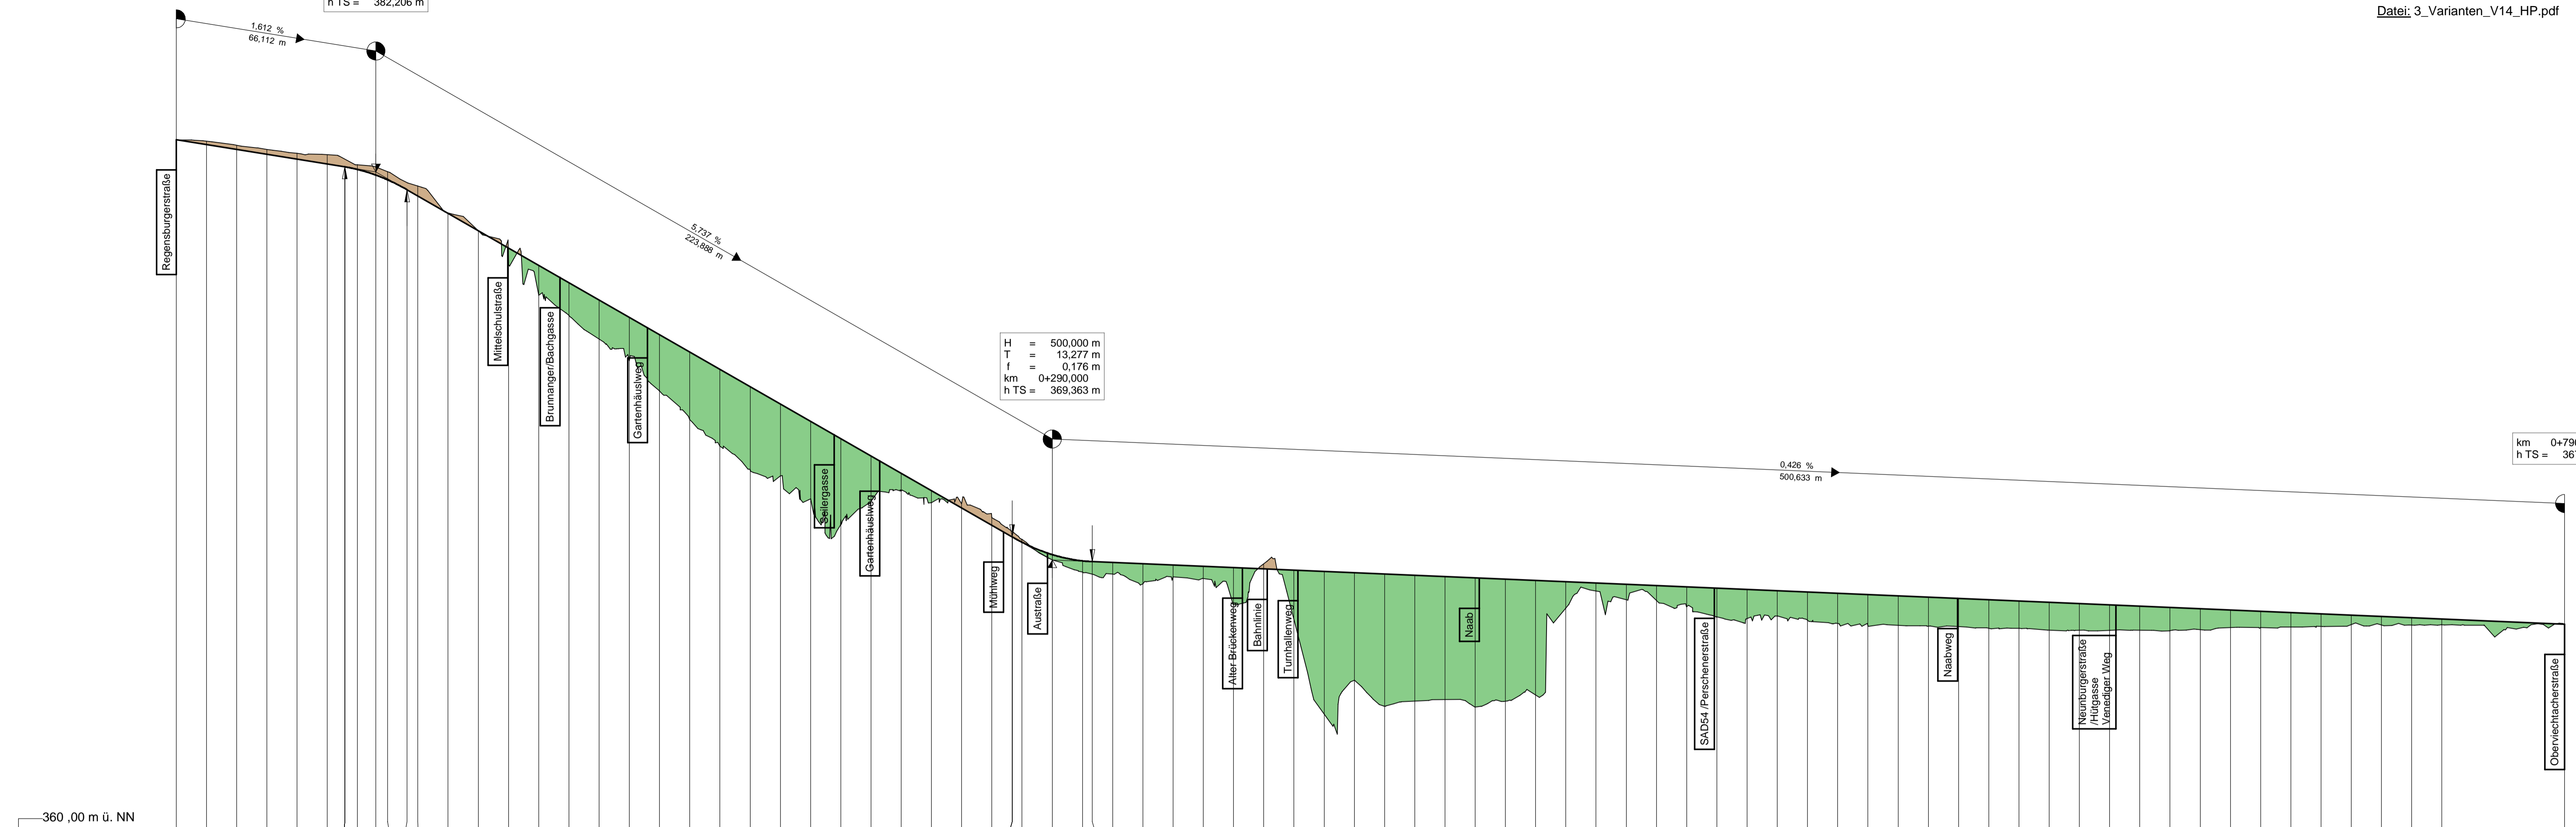

Station	Geländehöhe	Gradientenhöhe
0,000	383,27	383,272
10,000	383,22	383,111
20,000	383,09	382,949
30,000	382,95	382,786
40,000	382,82	382,627
50,000	382,76	382,466
55,800	382,372	382,372
60,000	382,44	382,287
66,112	382,100	382,100
70,000	381,942	381,942
76,424	381,615	381,615
80,000	381,410	381,410
90,000	380,85	380,856
100,000	380,26	380,262
110,000	379,13	379,689
120,000	378,12	379,115
130,000	377,45	378,541
140,000	376,67	377,968
150,000	375,96	377,394
160,000	374,96	376,820
170,000	374,01	376,247
180,000	373,13	375,673
190,000	372,35	375,099
200,000	372,15	374,526
210,000	371,39	373,952
220,000	370,69	373,378
230,000	371,30	372,805
240,000	371,64	372,231
250,000	371,26	371,657
260,000	371,22	371,084
270,000	370,77	370,510
276,723	370,124	370,124
280,000	370,05	369,947
290,000	369,36	369,539
300,000	368,86	369,331
303,277	369,306	369,306
310,000	368,90	369,277
320,000	368,58	369,235
330,000	368,80	369,192
340,000	368,75	369,150
350,000	367,88	369,107
360,000	369,23	369,065
370,000	367,39	369,022
380,000	364,26	368,979
390,000	365,38	368,937
400,000	364,52	368,894
410,000	364,69	368,852
420,000	364,74	368,809
430,000	364,49	368,766
440,000	364,68	368,724
450,000	364,89	368,681
460,000	367,77	368,639
470,000	368,33	368,596
480,000	368,05	368,553
490,000	368,02	368,511
500,000	367,81	368,468
510,000	367,47	368,426
520,000	367,42	368,383
530,000	367,51	368,340
540,000	367,37	368,298
550,000	367,26	368,255
560,000	367,19	368,213
570,000	367,19	368,170
580,000	367,17	368,128
590,000	367,15	368,085
600,000	367,10	368,042
610,000	367,10	368,000
620,000	367,04	367,957
630,000	367,03	367,915
640,000	367,03	367,872
650,000	367,04	367,829
660,000	367,02	367,787
670,000	367,05	367,744
680,000	367,13	367,702
690,000	367,13	367,659
700,000	367,14	367,616
710,000	367,16	367,574
720,000	367,22	367,531
730,000	367,21	367,489
740,000	367,20	367,446
750,000	367,21	367,404
790,633	367,231	367,231

Bau-km 0+000 0+100 0+200 0+300 0+400 0+500 0+600 0+700 790,633

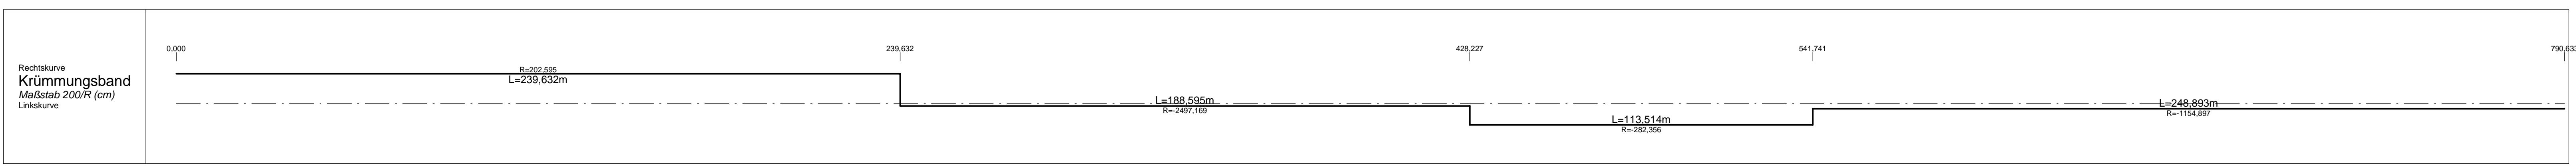

Rechtskurve
Krümmungsband
Maßstab 200/R (cm)
Linkscurve