

H = -1800,000 m  
 T = 60,802 m  
 f = -1,027 m  
 km = 0+373,428  
 h TS = 375,002 m

# Variante V6


## M 1:1000/100

Datei: 4\_Varianten\_V6\_HP.pdf

H = 2500,000 m  
 T = 40,302 m  
 f = 0,325 m  
 km = 0+558,566  
 h TS = 368,100 m

km 0+000,000  
 h TS = 367,900 m

H = 3000,000 m  
 T = 52,917 m  
 f = 0,467 m  
 km = 0+119,188  
 h TS = 367,304 m

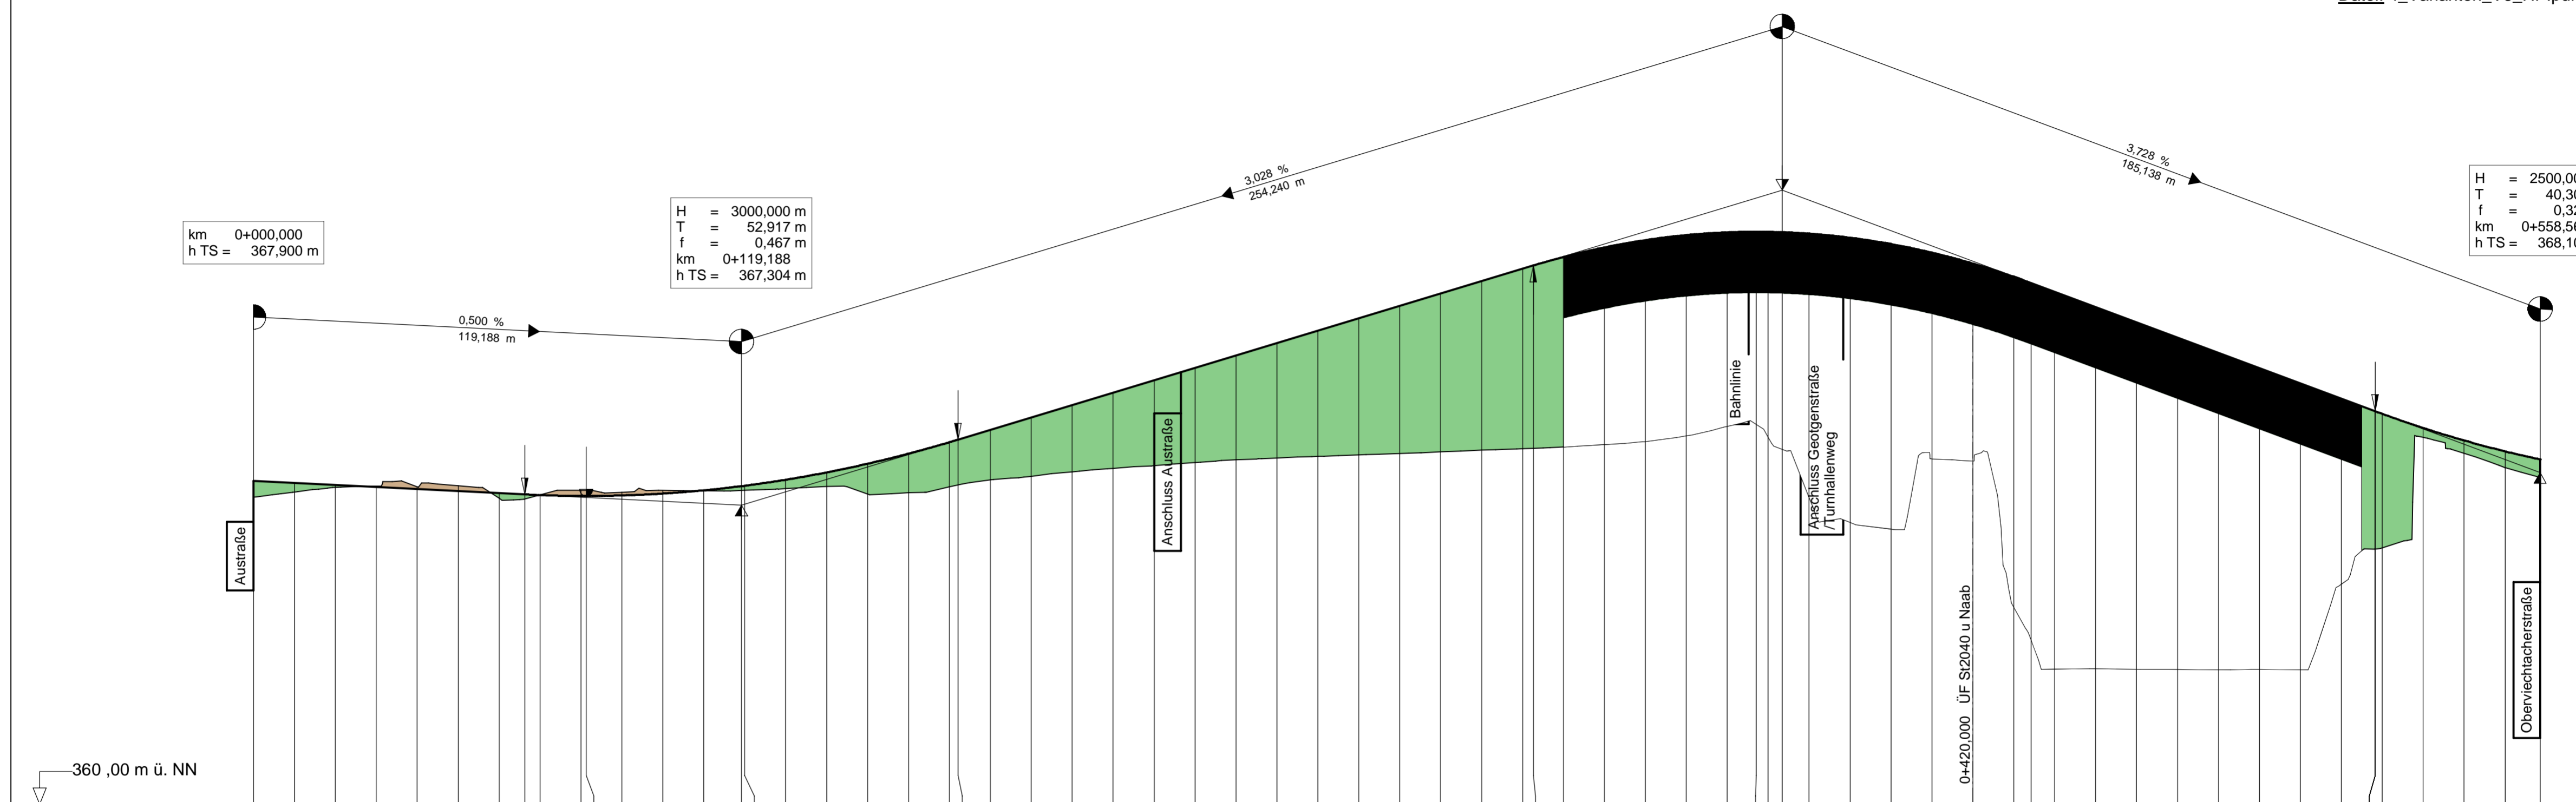

Station	Geländehöhe	Gradientenhöhe
0,000	367,50	367,900
10,000	367,62	367,850
20,000	367,74	367,800
30,000	367,77	367,750
40,000	367,76	367,700
50,000	367,78	367,650
60,000	367,47	367,600
66,272	367,569	367,569
70,000	367,56	367,552
80,000	367,67	367,531
81,272	367,531	367,531
90,000	367,62	367,544
100,000	367,67	367,590
110,000	367,66	367,669
119,188	367,771	367,771
120,000	367,67	367,781
130,000	367,71	367,927
140,000	367,76	368,106
150,000	367,58	368,318
160,000	367,61	368,564
170,000	367,76	368,843
172,105	368,906	368,906
180,000	367,93	369,145
190,000	368,01	369,448
200,000	368,12	369,751
210,000	368,21	370,054
220,000	368,27	370,356
230,000	368,35	370,659
240,000	368,41	370,962
250,000	368,46	371,265
260,000	368,50	371,568
270,000	368,54	371,870
280,000	368,57	372,173
290,000	368,61	372,476
300,000	368,65	372,779
310,000	368,69	373,081
312,626	373,161	373,161
320,000	368,73	373,369
330,000	368,79	373,603
340,000	368,87	373,782
350,000	368,90	373,905
360,000	368,94	373,972
367,126	373,986	373,986
370,000	368,98	373,984
373,428	373,975	373,975
380,000	367,52	373,940
390,000	368,89	373,841
400,000	366,73	373,686
410,000	368,44	373,475
420,000	368,39	373,209
430,000	364,83	372,888
434,230	372,735	372,735
440,000	365,31	372,520
450,000	365,31	372,147
460,000	365,30	371,774
470,000	365,30	371,402
480,000	365,29	371,029
490,000	365,30	370,656
500,000	365,29	370,283
510,000	365,38	369,911
518,264	369,602	369,602
520,000	366,27	369,538
530,000	368,96	369,192
540,000	368,57	368,887
550,000	368,22	368,621
558,566	368,425	368,425

Bau-km	0+000	0+100	0+200	0+300	0+400	0+500
--------	-------	-------	-------	-------	-------	-------

